
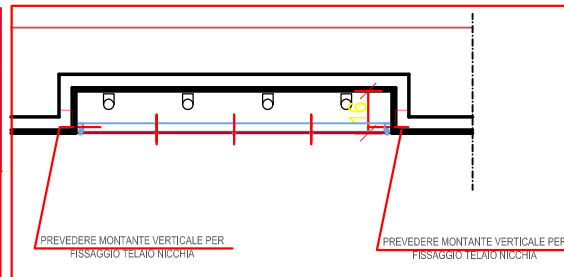
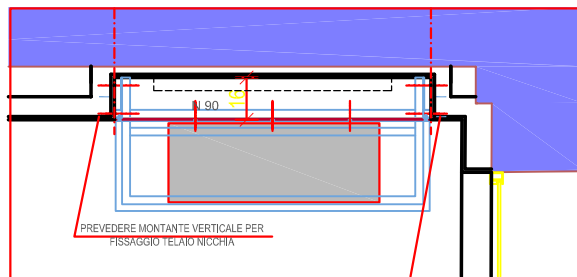



PARETE 1

SCALA 1:25

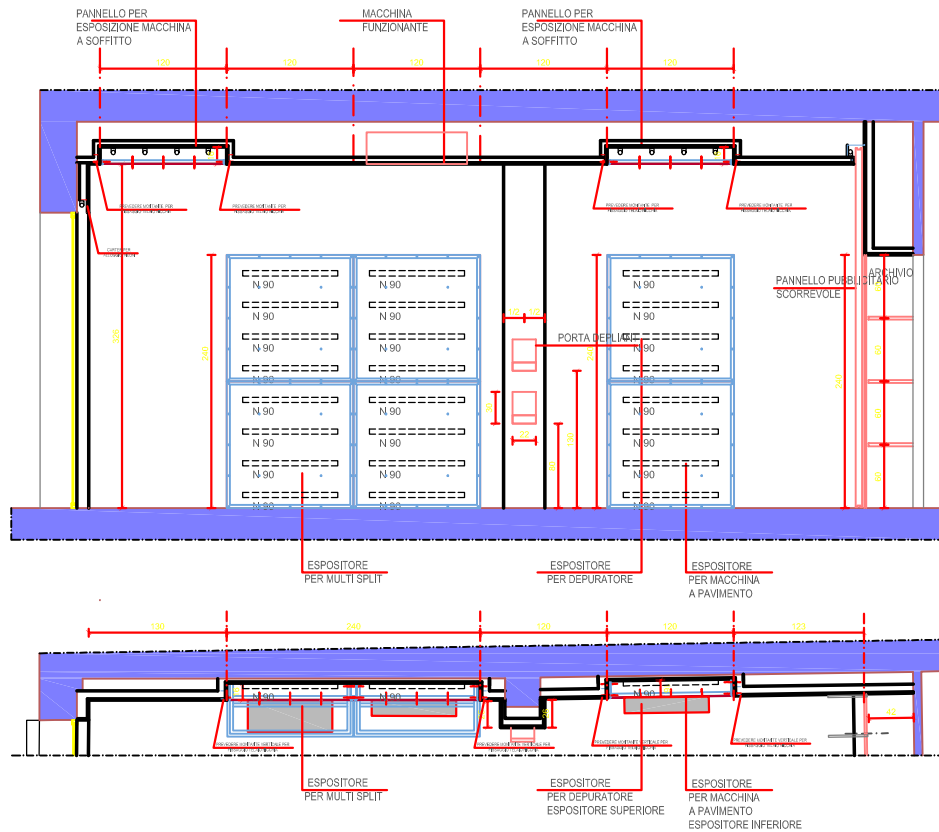


PARETE 2

SCALA 1:25

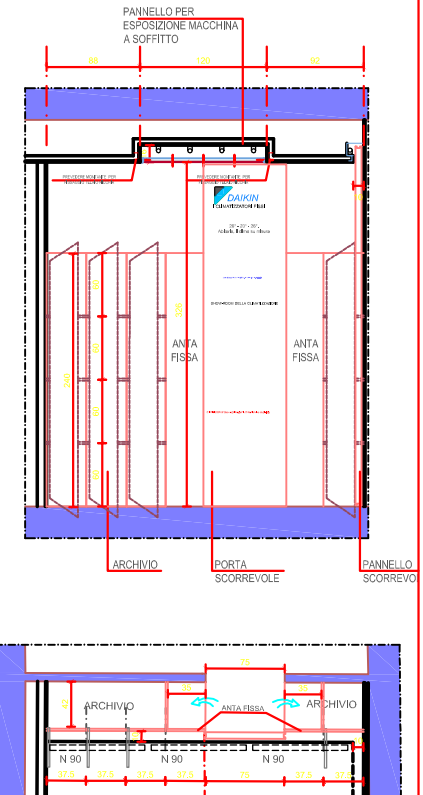

PARETE 2

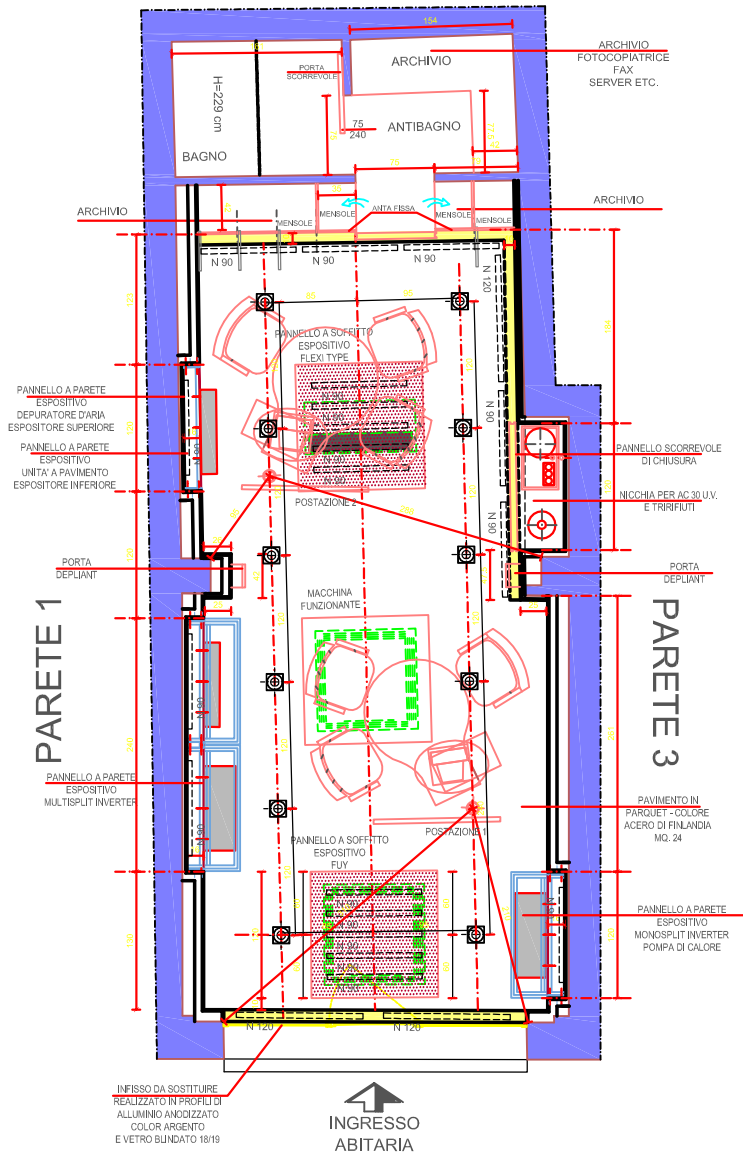

PARETE 3 SCALA 1:25

